


10101 Bissonnet Street

FIRST-GEN DENTAL SUITE FOR LEASE



PRACTICE
REAL ESTATE

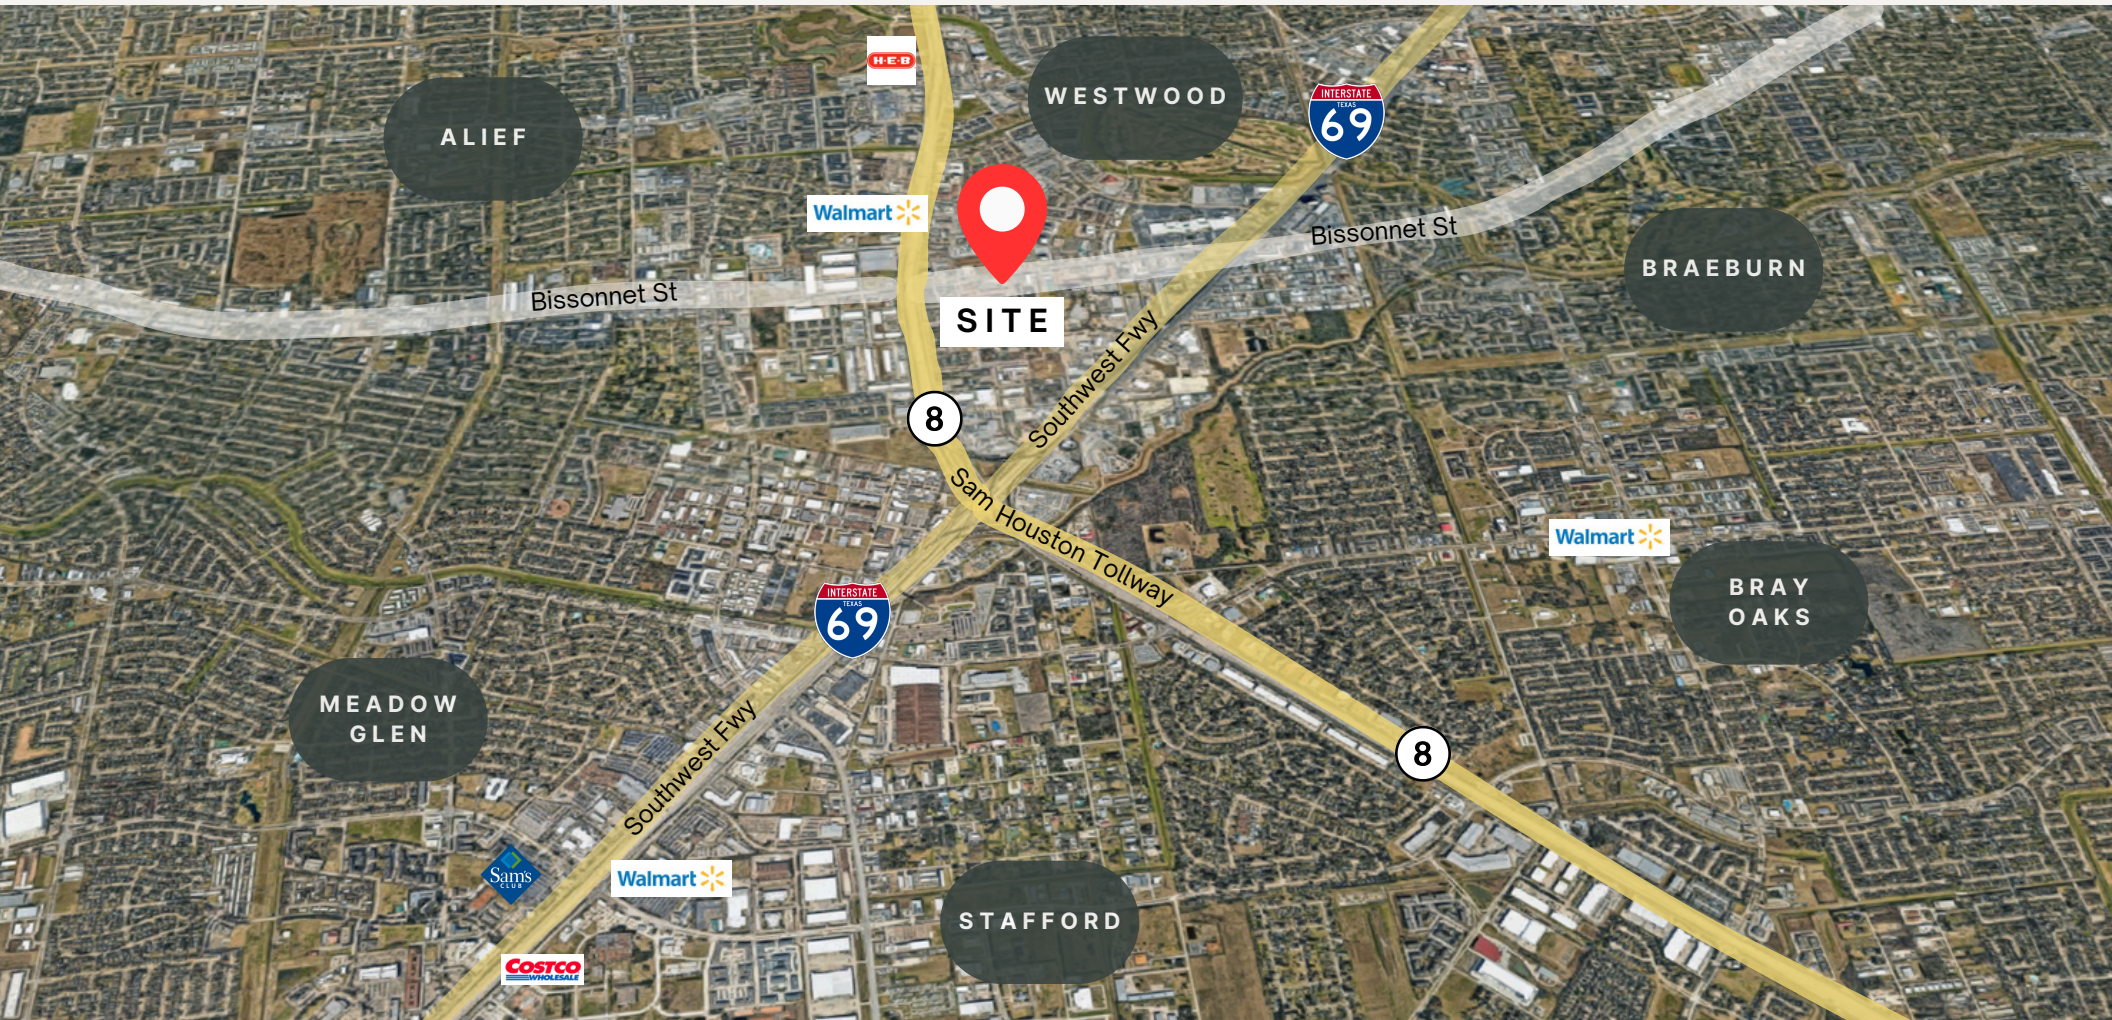


LEASE	10101 BISSONNET ST // HOUSTON, TX // 77036	
	DENTAL SUITE FOR LEASE	Peter Hays PHays@PracticeRealEstateGroup.com 512/740.4781

10101 Bissonnet Street

FIRST-GEN DENTAL SUITE FOR LEASE



PRACTICE
REAL ESTATE

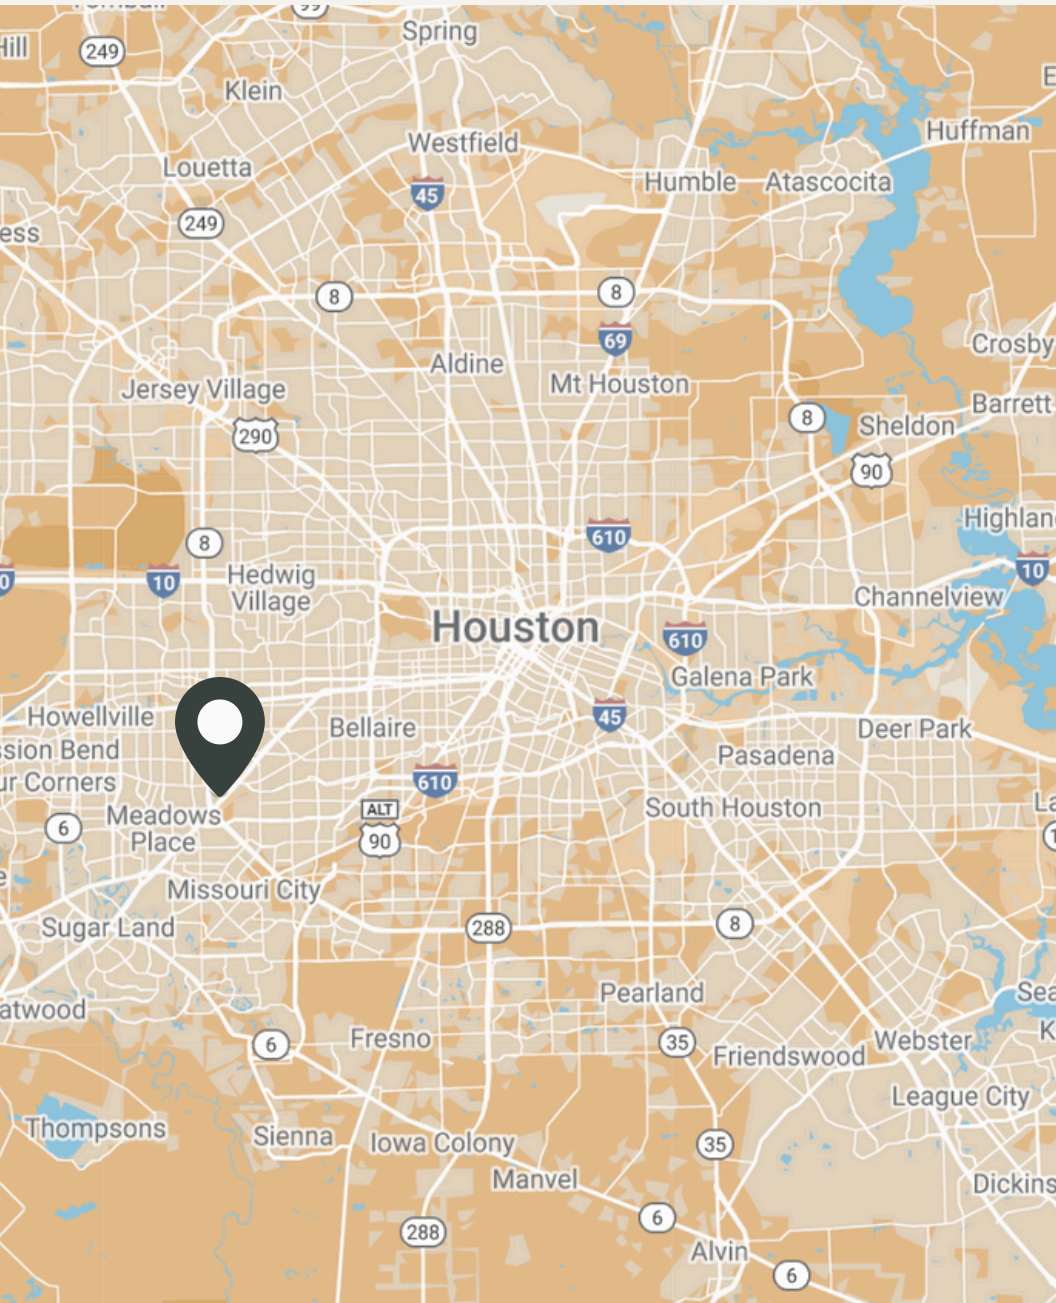

2,624 SF | ASKING BASE RENT \$20.50/SF | \$3.84/SF NNN

First-generation dental suite with full dental build-out available for lease in Houston, TX. Offers prime outer loop location with excellent access to Beltway 8 and I-69.

EXECUTIVE SUMMARY


- 2,624 SF first-generation dental suite located in Beltway Medical Plaza
- Convenient access to major Houston roadways, including Beltway 8 and I-69
- Six plumbed operatories
- An excellent opportunity for dental professionals looking to establish their practice in a prime Houston location within a medical plaza

10101 Bissonnet Street

FIRST-GEN DENTAL SUITE FOR LEASE



PRACTICE
REAL ESTATE

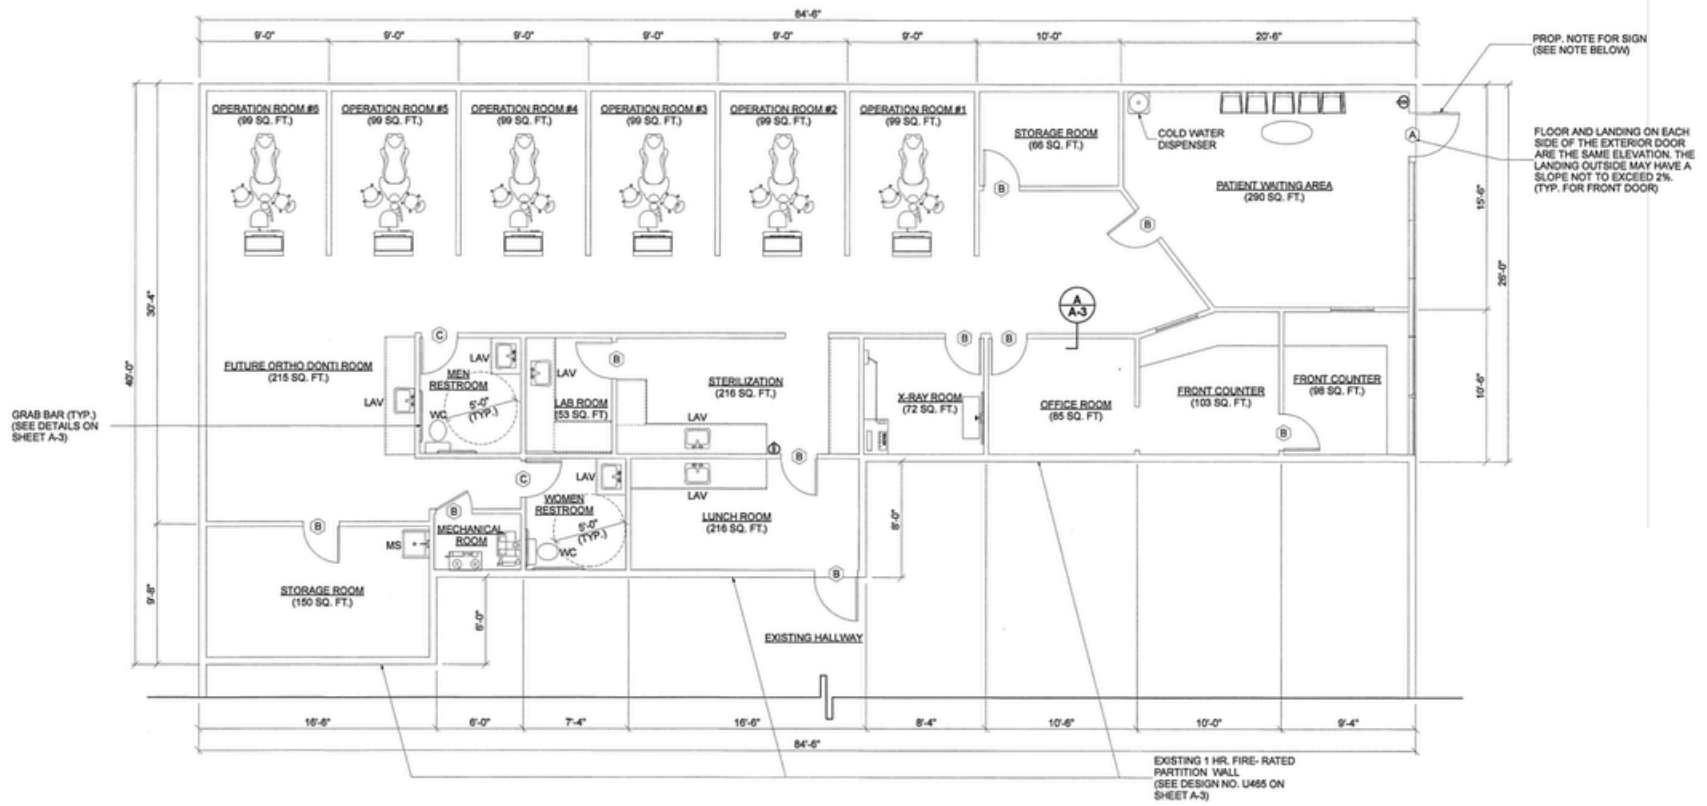

FLOOR PLAN
SCALE: 1/4"=1'-0"

NOTE FOR SIGN:

"THIS DOOR TO REMAIN UNLOCKED WHEN BUILDING IS OCCUPIED"
THE SIGN SHALL BE IN LETTERS 1 INCH HIGH ON A CONTRASTING
BACKGROUND PER SECTION 1008.1.5.3 OF 2012-I.B.C.

10101 Bissonnet Street

FIRST-GEN DENTAL SUITE FOR LEASE



PRACTICE
REAL ESTATE



SITE

10101 Bissonnet Street

FIRST-GEN DENTAL SUITE FOR LEASE



PRACTICE
REAL ESTATE



10101 Bissonnet Street

FIRST-GEN DENTAL SUITE FOR LEASE



PRACTICE
REAL ESTATE



10101 Bissonnet Street

FIRST-GEN DENTAL SUITE FOR LEASE



10101 Bissonnet Street

FIRST-GEN DENTAL SUITE FOR LEASE



PRACTICE
REAL ESTATE



10101 Bissonnet Street

FIRST-GEN DENTAL SUITE FOR LEASE



10101 Bissonnet Street
Houston, TX 77036



Information About Brokerage Services

Texas law requires all real estate license holders to give the following information about brokerage services to prospective buyers, tenants, sellers and landlords.

TYPES OF REAL ESTATE LICENSE HOLDERS

- A **BROKER** is responsible for all brokerage activities, including acts performed by sales agents sponsored by the broker.
- A **SALES AGENT** must be sponsored by a broker and works with clients on behalf of the broker.

A **BROKER'S MINIMUM DUTIES REQUIRED BY LAW** (A client is the person or party that the broker represents):

- Put the interest of the client above all others, including the broker's own interests;
- Inform the client of any material information about the property or transaction received by the broker;
- Answer the client's questions and present any offer to or counter-offer from the client; and
- Treat all parties to a real estate transaction honestly and fairly.

A LICENSE HOLDER CAN REPRESENT A PARTY IN A REAL ESTATE TRANSACTION:

AS AGENT FOR OWNER (SELLER/LANDLORD): The broker becomes the property owner's agent through an agreement with the owner, usually in a written listing to sell or property management agreement. An owner's agent must perform the broker's minimum duties above and must inform the owner of any material information about the property or transaction known by the agent, including information disclosed to the agent or subagent by the buyer or buyer's agent.

AS AGENT FOR BUYER/TENANT: The broker becomes the buyer/tenant's agent by agreeing to represent the buyer, usually through a written representation agreement. A buyer's agent must perform the broker's minimum duties above and must inform the buyer of any material information about the property or transaction known by the agent, including information disclosed to the agent by the seller or seller's agent.

AS AGENT FOR BOTH - INTERMEDIARY: To act as an intermediary between the parties the broker must first obtain the written agreement of each party to the transaction. The written agreement must say who will pay the broker and, in conspicuous bold or underlined print, set forth the broker's obligations as an intermediary. A broker who acts as an intermediary:

- Must treat all parties to the transaction impartially and fairly;
- May, with the parties' written consent, appoint a different license holder associated with the broker to each party (owner and buyer) to communicate with, provide opinions and advice to, and carry out the instructions of each party to the transaction.
- Must not, unless specifically authorized in writing to do so by the party, disclose:
 - that the owner will accept a price less than the written asking price;
 - that the buyer/tenant will pay a price greater than the price submitted in a written offer; and
 - any confidential information that a party specifically instructs the broker in writing not to disclose, unless required to do so by law.

AS SUBAGENT: A license holder acts as a subagent when aiding a buyer in a transaction without an agreement to represent the buyer. A subagent can assist the buyer but does not represent the buyer and must place interests of the owner first.

TO AVOID DISPUTES, ALL AGREEMENTS BETWEEN YOU AND BROKER SHOULD BE IN WRITING AND CLEARLY ESTABLISH:

- The broker's duties and responsibilities to you, and your obligations under the representation agreement.
- Who will pay the broker for services provided to you, when payment will be made and how the payment will be calculated.

LICENSE HOLDER CONTACT INFORMATION: This notice is being provided for information purposes. It does not create an obligation for you to use the broker's services. Please acknowledge receipt of this notice below and retain a copy for your records.

Thomas Allen	576767	TAllen@PracticeRealEstateGroup.com	713/299.4602
Licensed Broker/Broker Firm Name or Primary Assumed Business Name	License No.	Email	Phone
Thomas Allen	576767	TAllen@PracticeRealEstateGroup.com	713/299.4602
Designated Broker of Firm	License No.	Email	Phone
Licensed Supervisor of Sales Agent/ Associate	License No.	Email	Phone
Peter Hays		PHays@PracticeRealEstateGroup.com	512/740.4781
Sales Agent/Associate's Name	License No.	Email	Phone

Buyer/Tenant/Seller/Landlord
Initials

Date

Regulated by the Texas Real Estate
Commission

Information available at
www.trec.texas.gov

For more information, contact

PETER HAYS

PHAYS@PRACTICEREALESTATEGROUP.COM

512/740.4781

PRACTICE REAL ESTATE GROUP
609 MAIN ST 25TH FLOOR,
HOUSTON, TX 77002
PRACTICEREALESTATEGROUP.COM